


W:\PROJECTS\B00041930121\GIS\I\_and\_I\_Reduction\_Plan\_2015\_A.mxd January 28, 2015 kpk

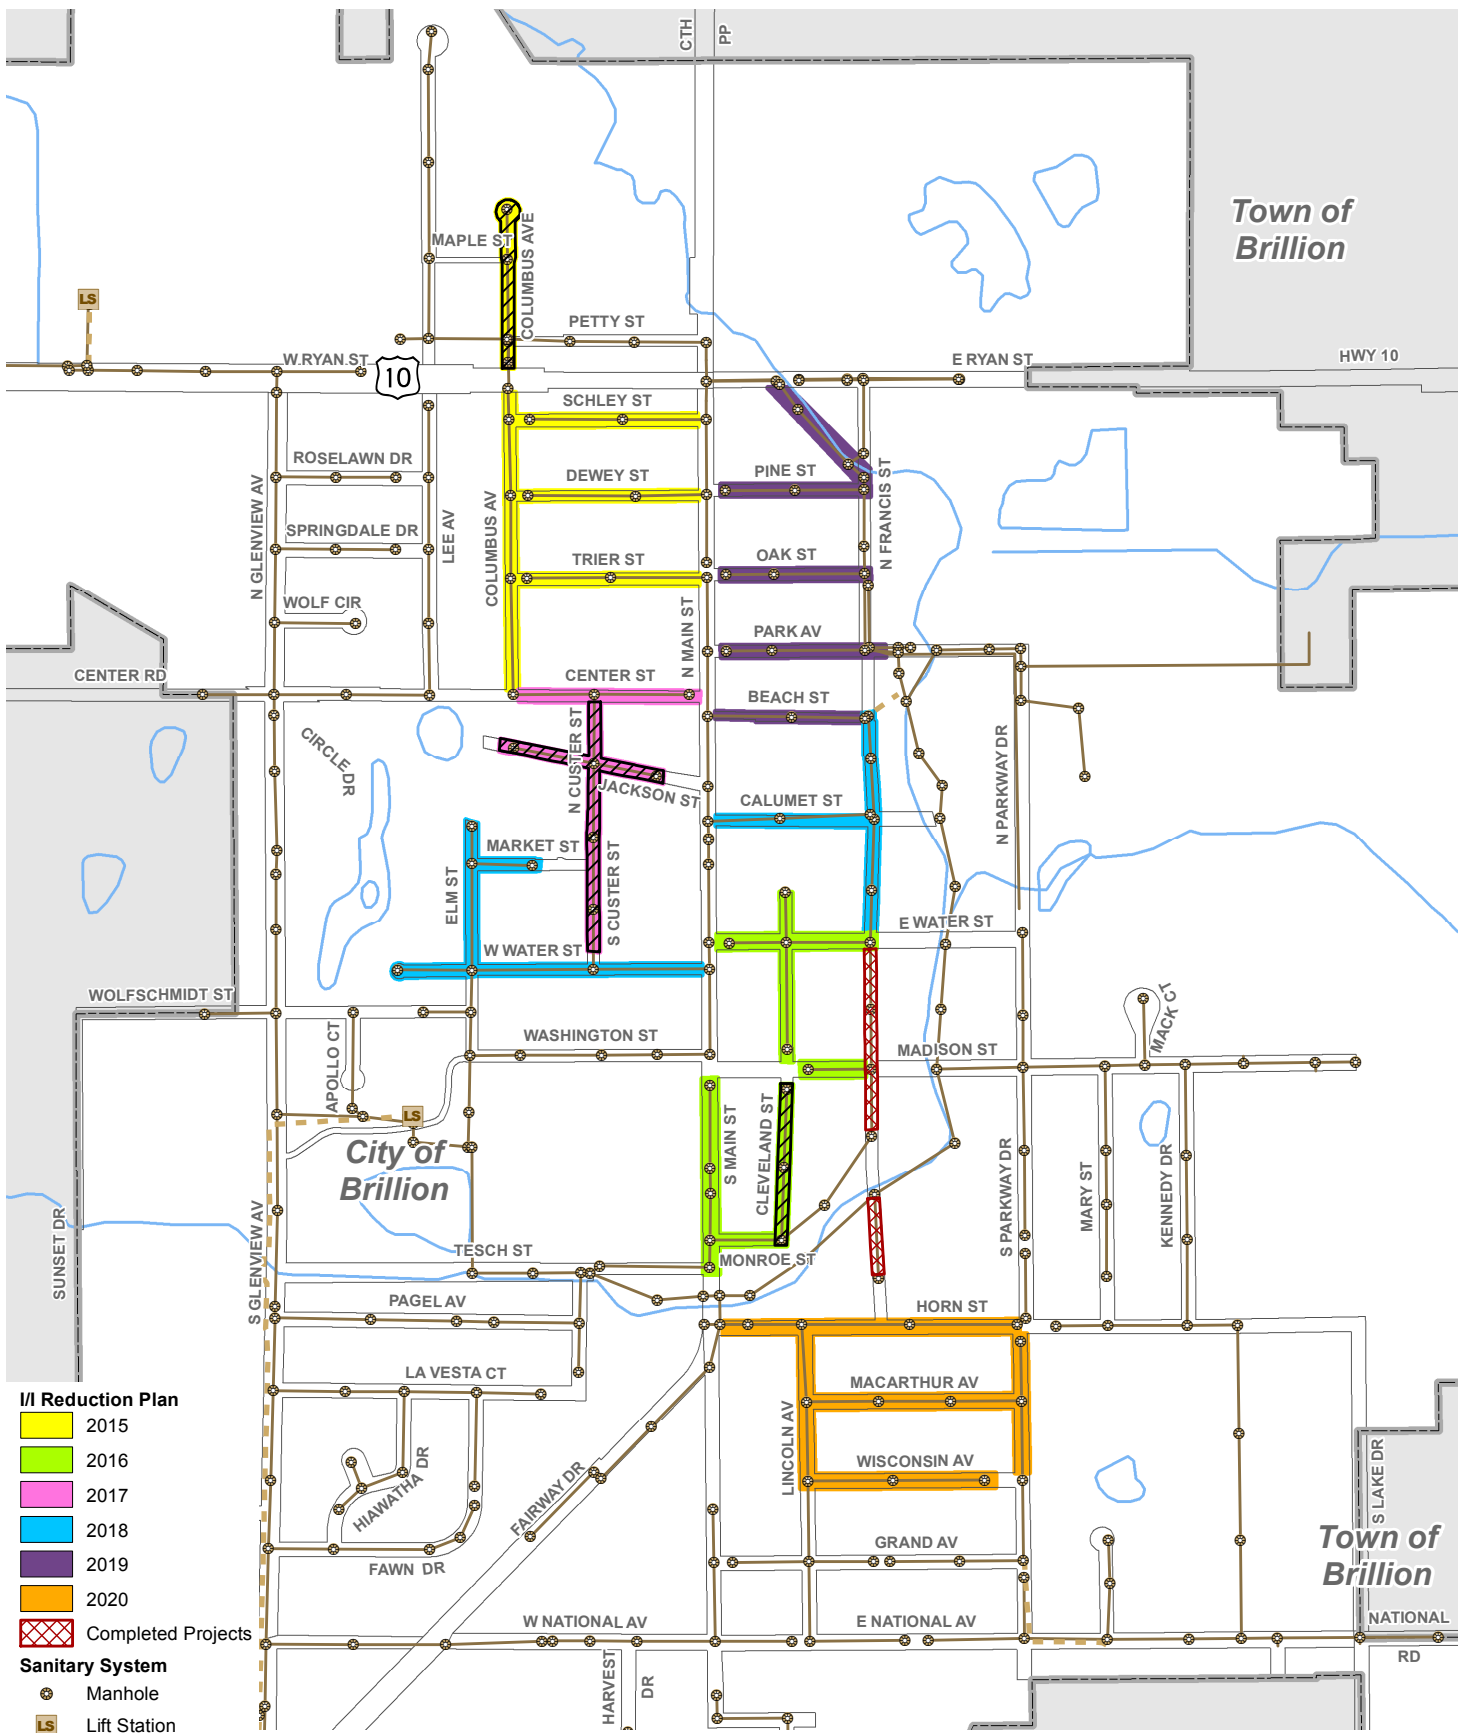

**I/I Reduction Plan**

- 2015
- 2016
- 2017
- 2018
- 2019
- 2020
- Completed Projects

**Sanitary System**

- Manhole
- Lift Station
- Gravity Main
- Force Main

**Other Mapped Features**

- Municipal Boundary
- Right-of-Way Line
- Stream
- Street Maintenance Project



Source: Calumet County, 2009-2014.

Disclaimer: The property lines, right-of-way lines, and other property information on this drawing were developed or obtained as part of the County Geographic Information System or through the County property tax mapping function. McMAHON does not guarantee this information to be correct, current, or complete. The property and right-of-way information are only intended for use as a general reference and are not intended or suitable for site-specific uses. Any use to the contrary of the above stated uses is the responsibility of the user and such use is at the user's own risk.



**I/I REDUCTION PLAN**  
**CITY OF BRILLION**  
**CALUMET COUNTY, WISCONSIN**